


RIGHT OF WAY MAINTENANCE BRUSHING REQUIREMENT FOR ALL LOW VOLTAGE LINES UP TO 750 VOLTS

Secondary Lines

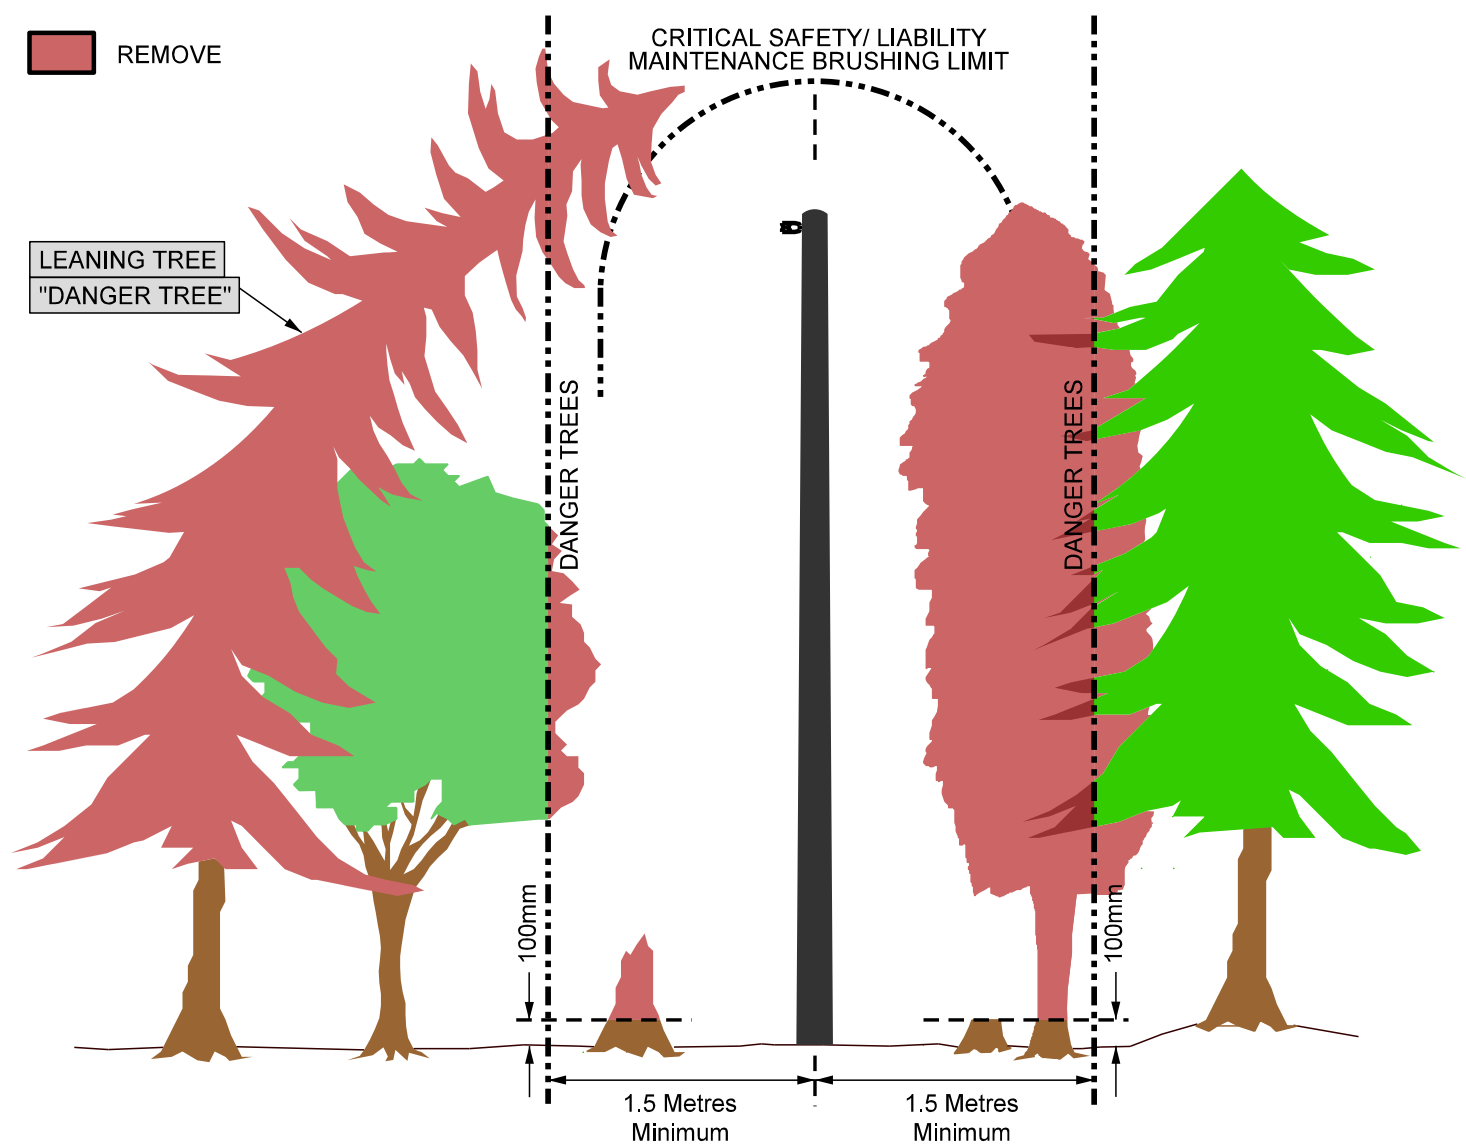

LEGEND/NOTES:

NAKA Power Utilities Qualified Brush Removal identified by Pink & Black striped flagging.